
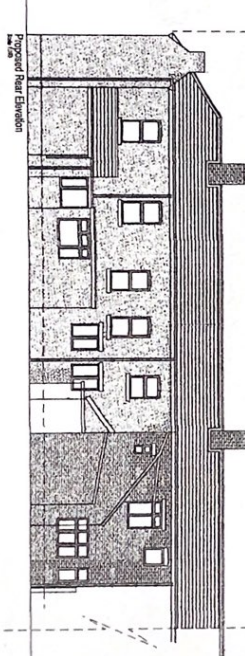
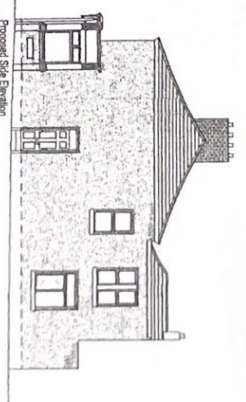
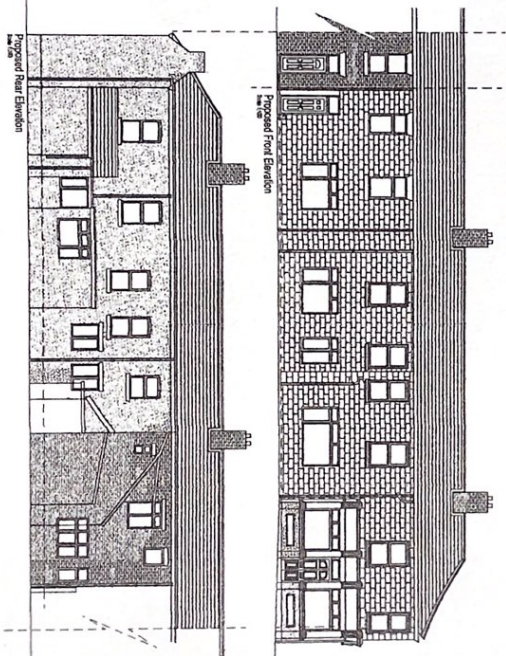
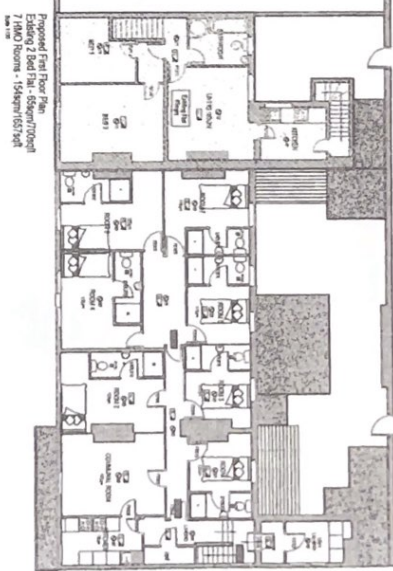


101 PROPOSED FLOOR PLANS AND ELEVATIONS (HMO ROOMS)
SCALE 1:100 @ A1

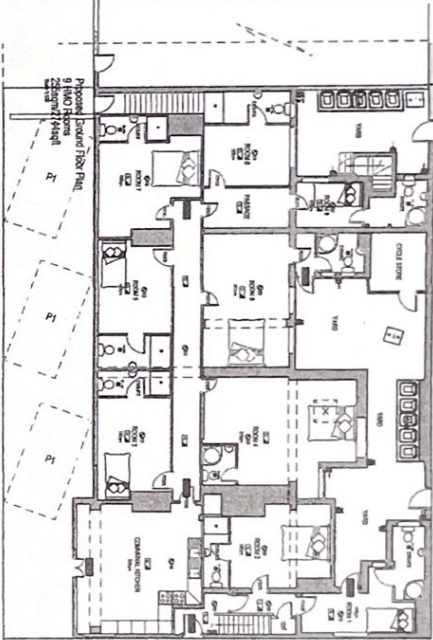

PROJECT NO: 101
 DATE: 15/01/2018
 DRAWN BY: [Name]
 CHECKED BY: [Name]
 PROJECT LOCATION: [Address]
 CLIENT: [Name]
 ARCHITECT: [Name]
 SCALE: 1:100 @ A1
 SHEET NO: 101